


LOWELL LUH-15T UNIHORN

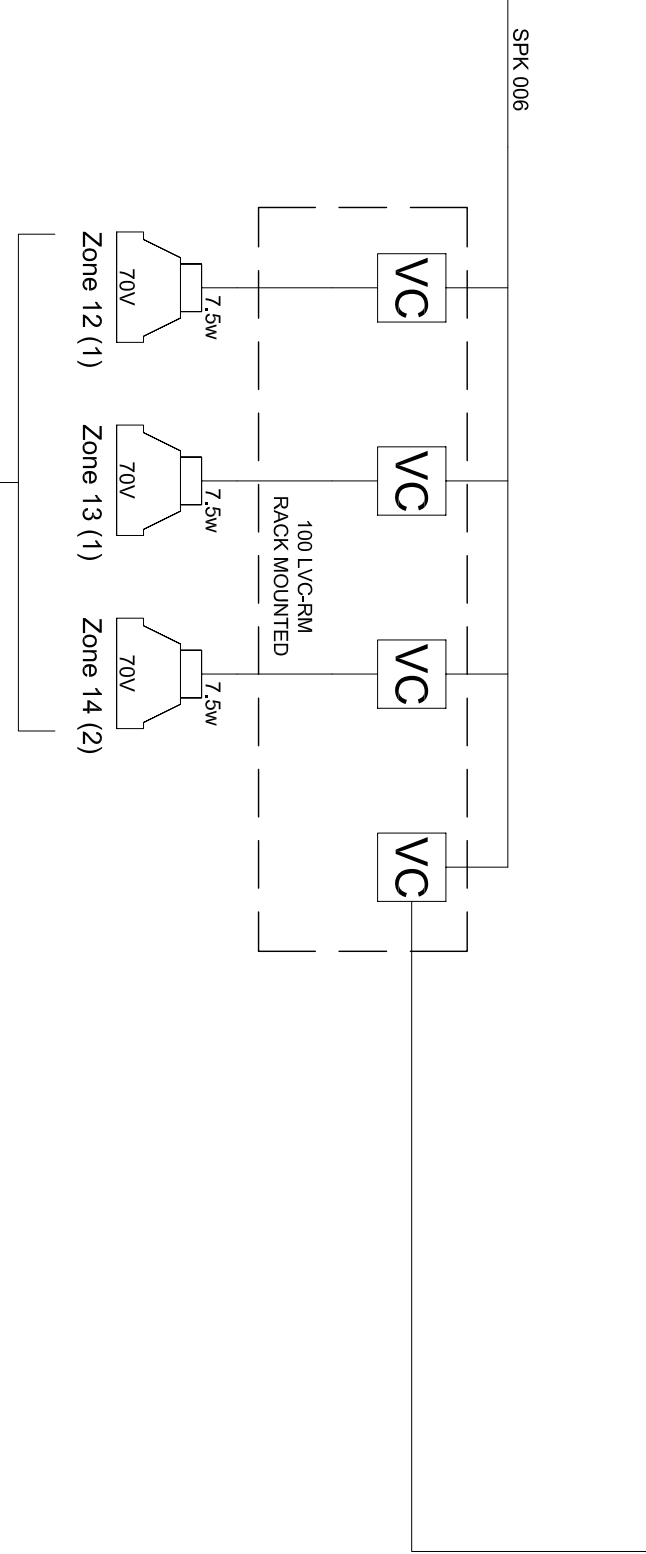

Fitness Center Audio Single Line

Scale: NTS

Audio System

NETSIAN Technologies Group
 NETSIAN Technologies Group
 1305 West 1st Street
 Tempe, AZ 85281
 (480) 505-6500 Main
 (480) 505-6800 Technologies
 (480) 505-6700 Fax
 www.netsian.net

University of Arizona
 Student Recreation Center
 Expansion Project

THIS DRAWING IS THE EXCLUSIVE PROPERTY OF NETSIAN, AND WAS PREPARED FOR THE EXCLUSIVE USE OF NETSIAN, FOR THE SERVICES PERFORMED BY NETSIAN. NO USE, REPRODUCTION, OR DUPLICATION OF THIS DRAWING, IN PART OR WHOLE MAY BE MADE WITHOUT WRITTEN PERMISSION OF NETSIAN.

GENERAL INFORMATION		DATE:	NO:	REVISIONS:	REV. BY:
DRAFTER:	Ronda Miranda		1		
DESIGNER:	Wayne Cooper		2		
PROJECT MGR:	Mike Bowler		3		
ACCOUNT MGR:		07/10/09	4	RE-SUBMITTAL	RM
DATE:	02/02/09		5		
SCALE:	NONE		6		
REFERENCE SHEET:			7		

Fitness Center
 Audio
 Single Line

JOB NO: 082100473
 SHEET
 AV-10