

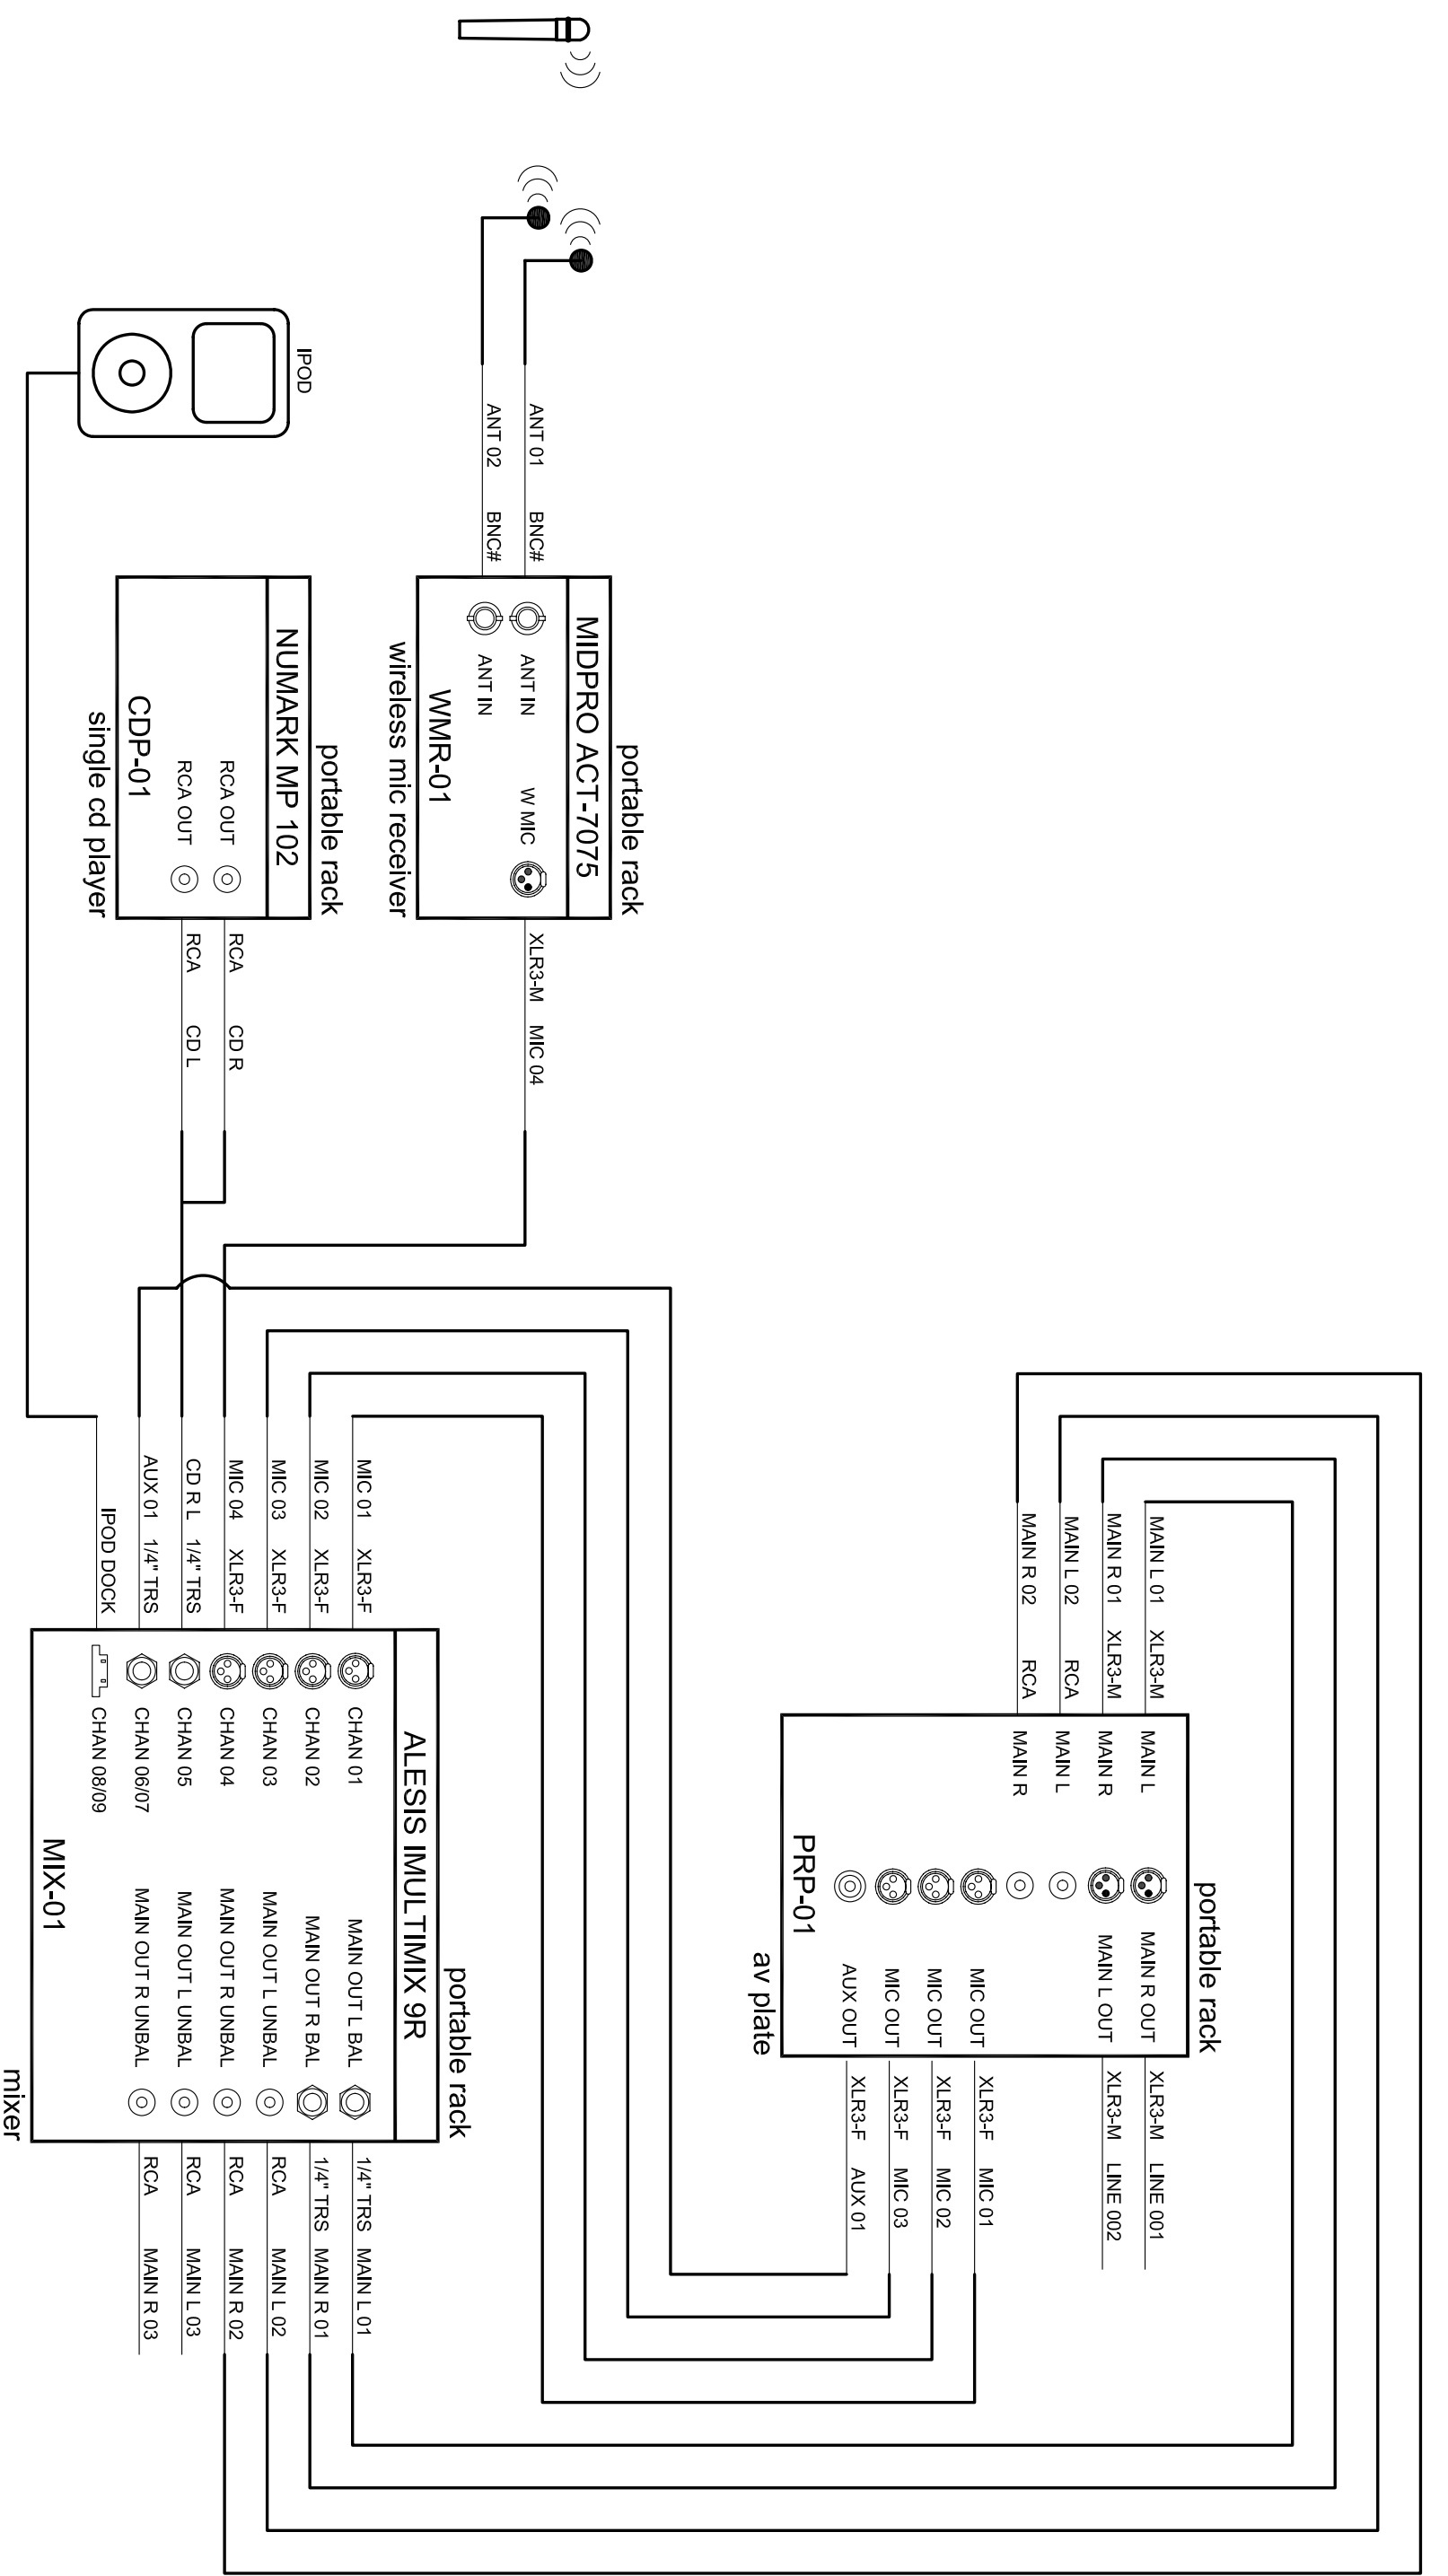


MAC Gym Audio Single Line
Auditorium System
Scale: NTS

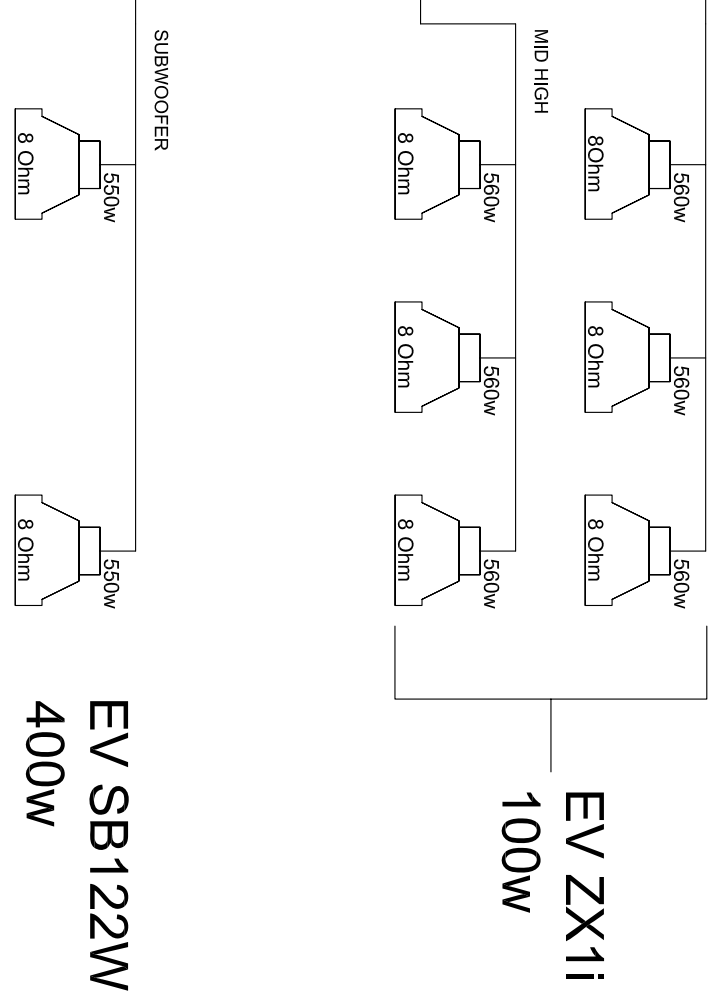

Portable Rack Audio Single Line
Mobile Audio System
Scale: NTS

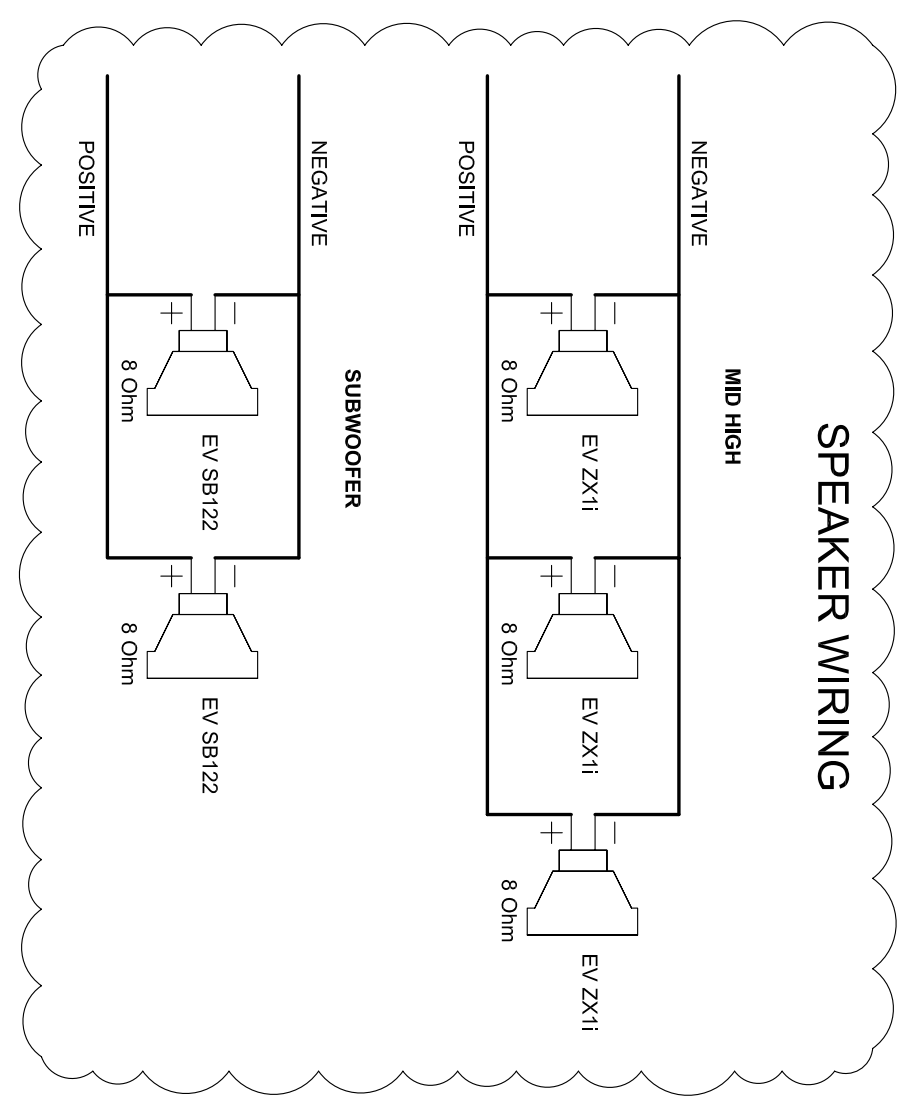

GENERAL INFORMATION		DATE:	NO:	REVISIONS:	REV. BY:
DRAFTER:	Ronda Miranda		1		
DESIGNER:	Wayne Cooper		2		
PROJECT MGR:	Mike Bowler		3		
ACCOUNT MGR:		07/10/09	4	RE-SUBMITTAL	RM
DATE:	02/02/09		5		
SCALE:	NONE		6		
REFERENCE SHEET:			7		

MAC Gym & Portable Rack Audio Single Line

JOB NO: 082100473

SHEET AV-11

University of Arizona
Student Recreation Center
Expansion Project

NETSIAN
Technologies Group

NETSIAN Technologies Group
1305 West 1st Street
Tempe, AZ 85281
(480) 505-6500 Main
(480) 505-6800 Technologies
(480) 505-6700 Fax
www.netsian.net

THIS DRAWING IS THE EXCLUSIVE PROPERTY OF NETSIAN, AND WAS PREPARED FOR THE EXCLUSIVE USE OF NETSIAN. FOR THE SERVICES PERFORMED BY NETSIAN, NO USE, REPRODUCTION, OR DUPLICATION OF THIS DRAWING, IN PART OR WHOLE MAY BE MADE WITHOUT WRITTEN PERMISSION OF NETSIAN.